



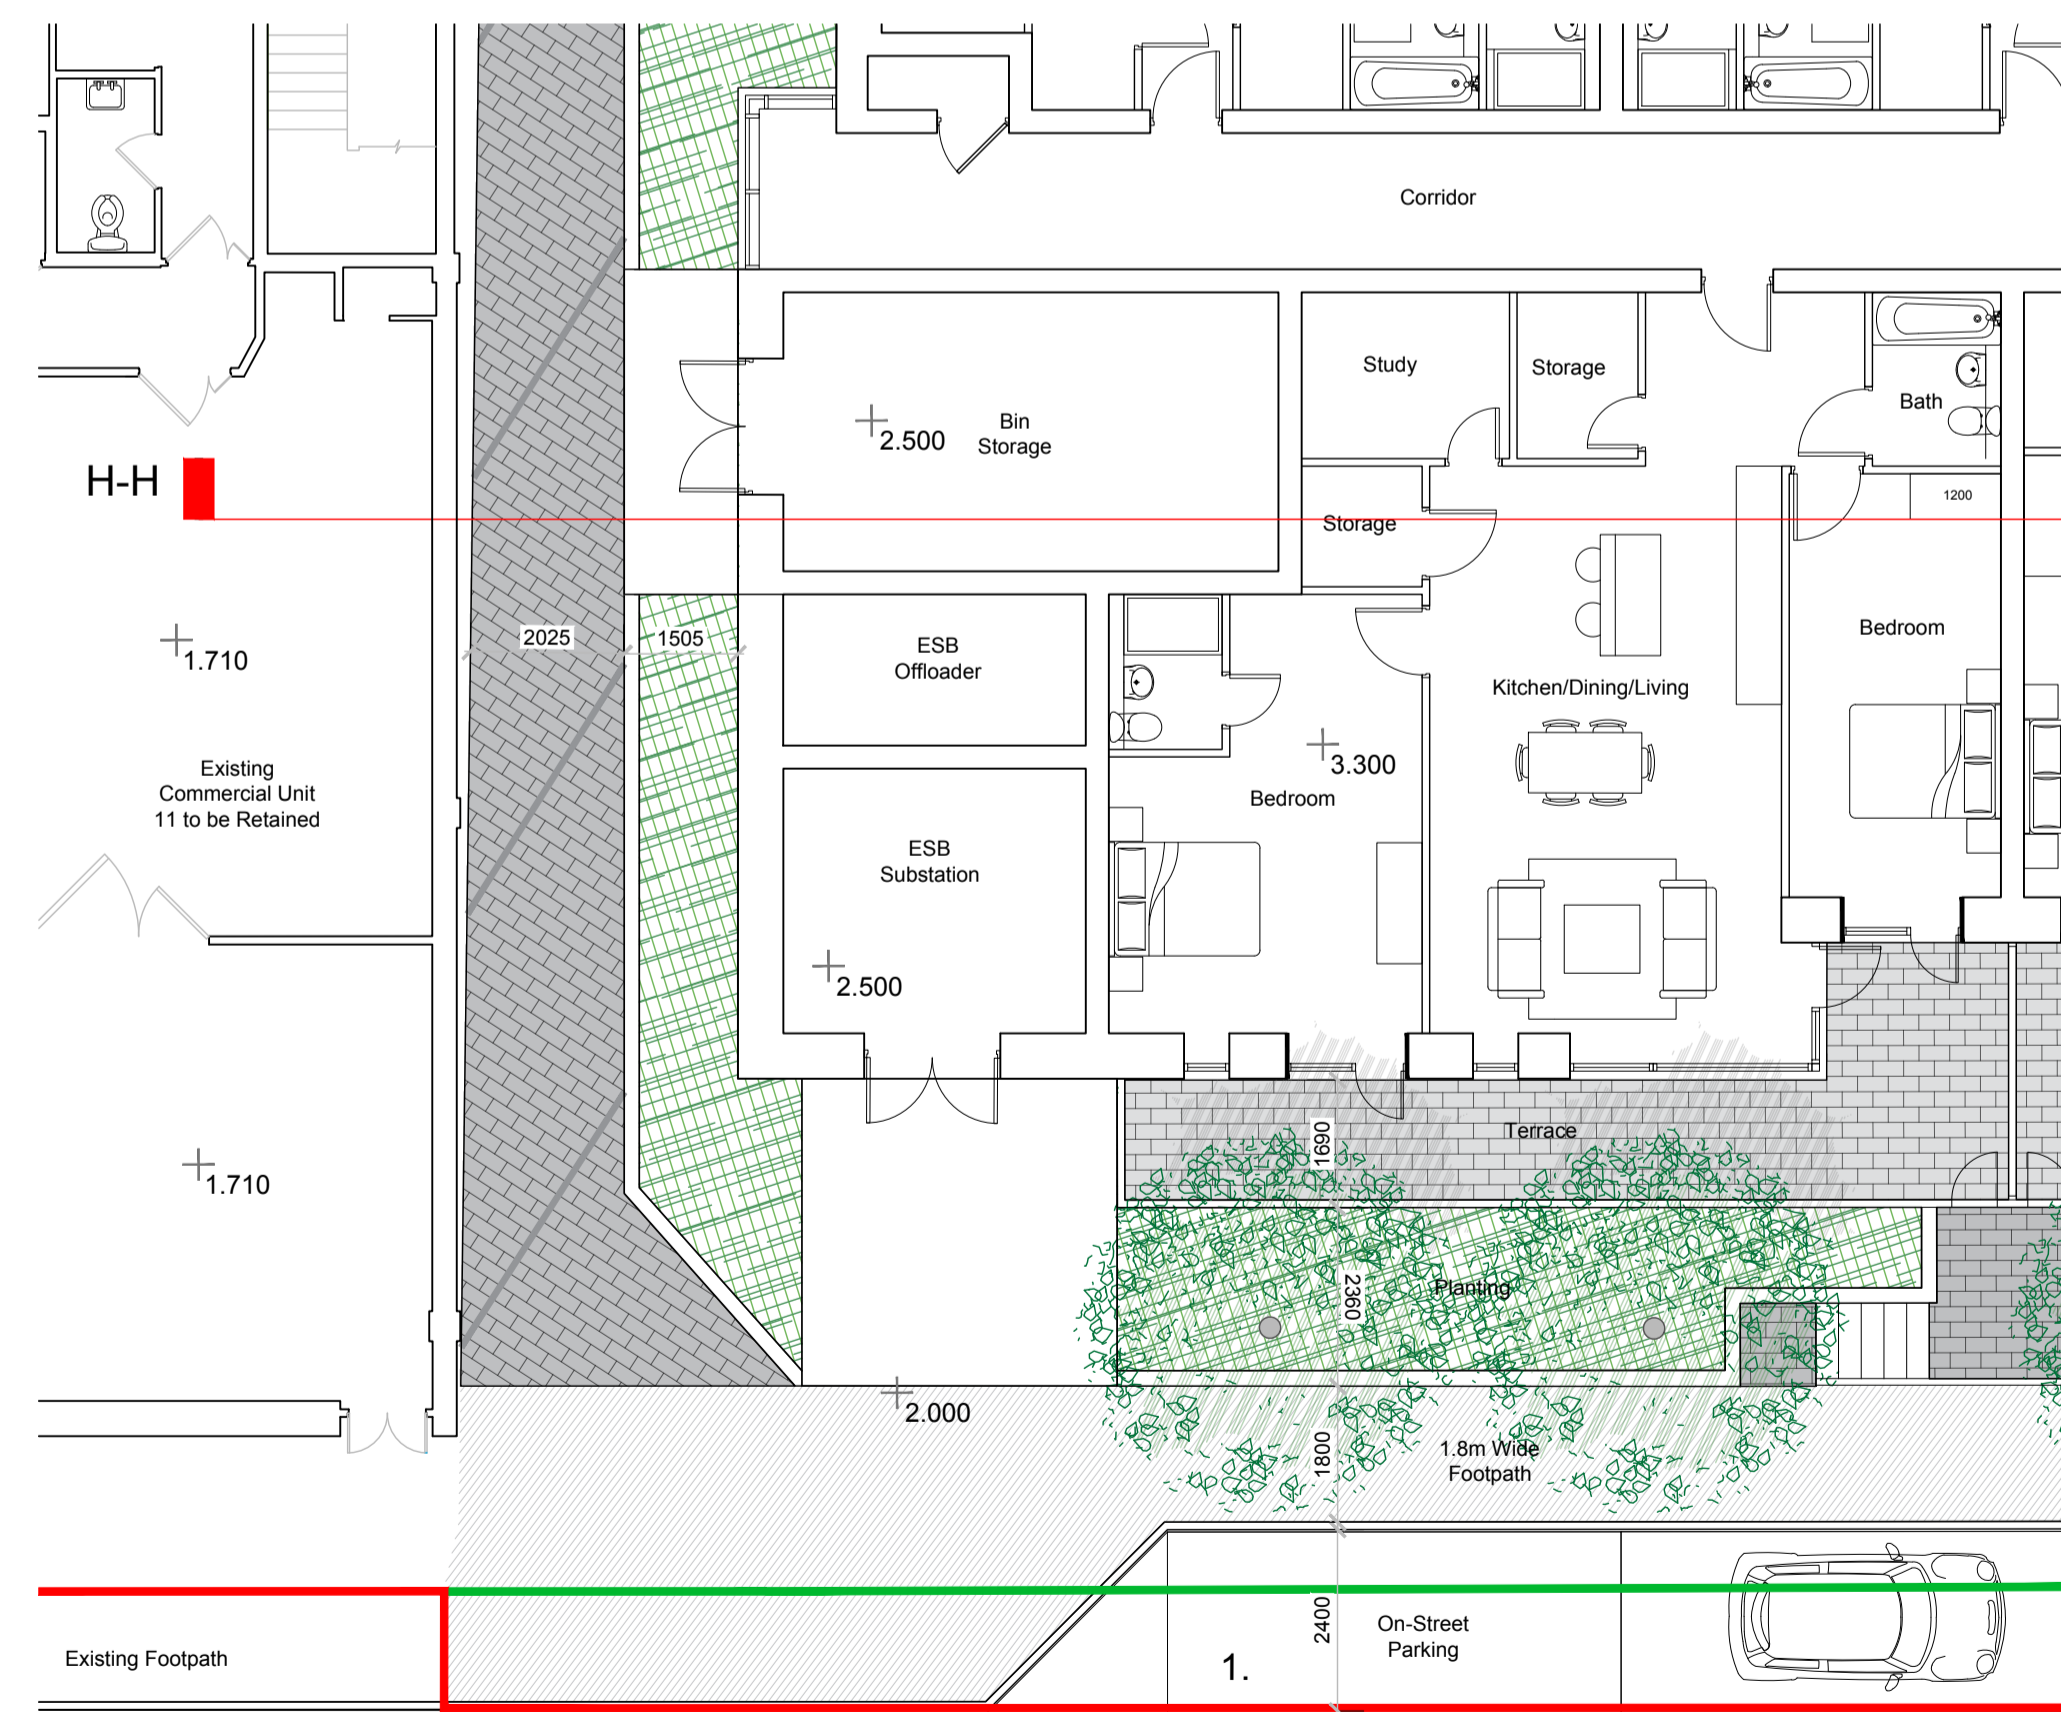


Section I-I




Block 01 & Commercial Unit 11 -Enlarged Section

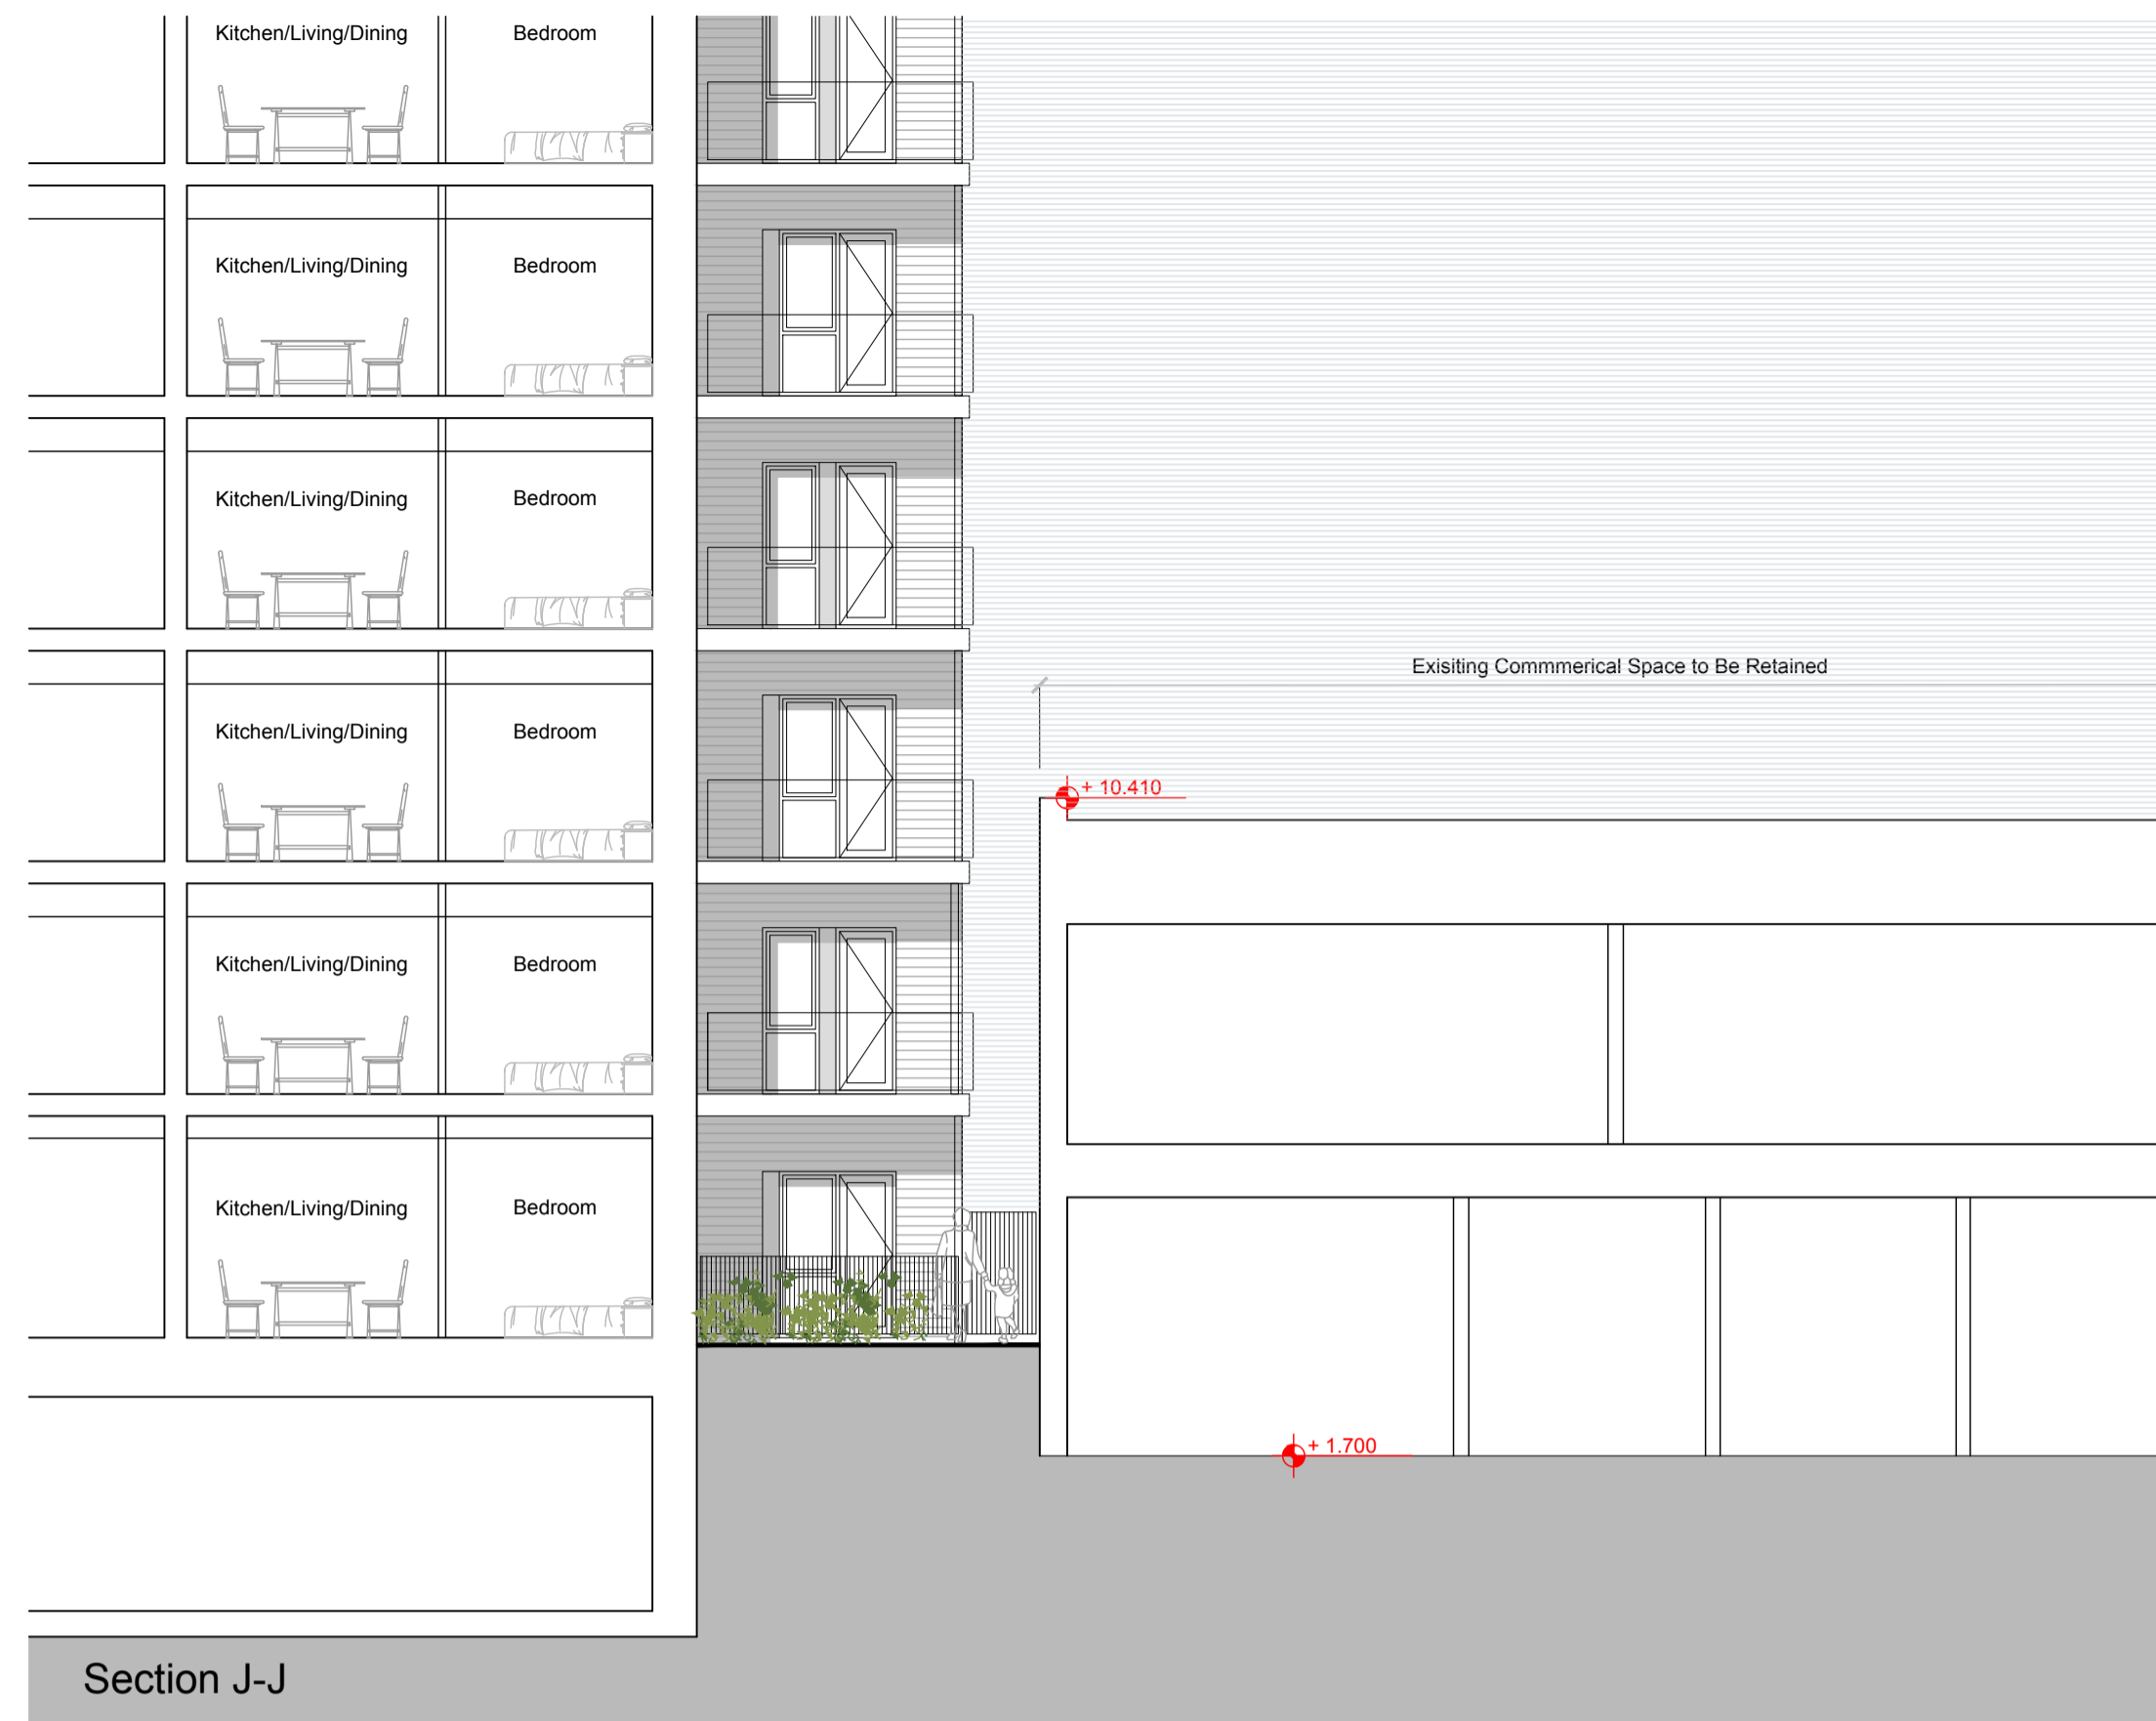

Section J-J

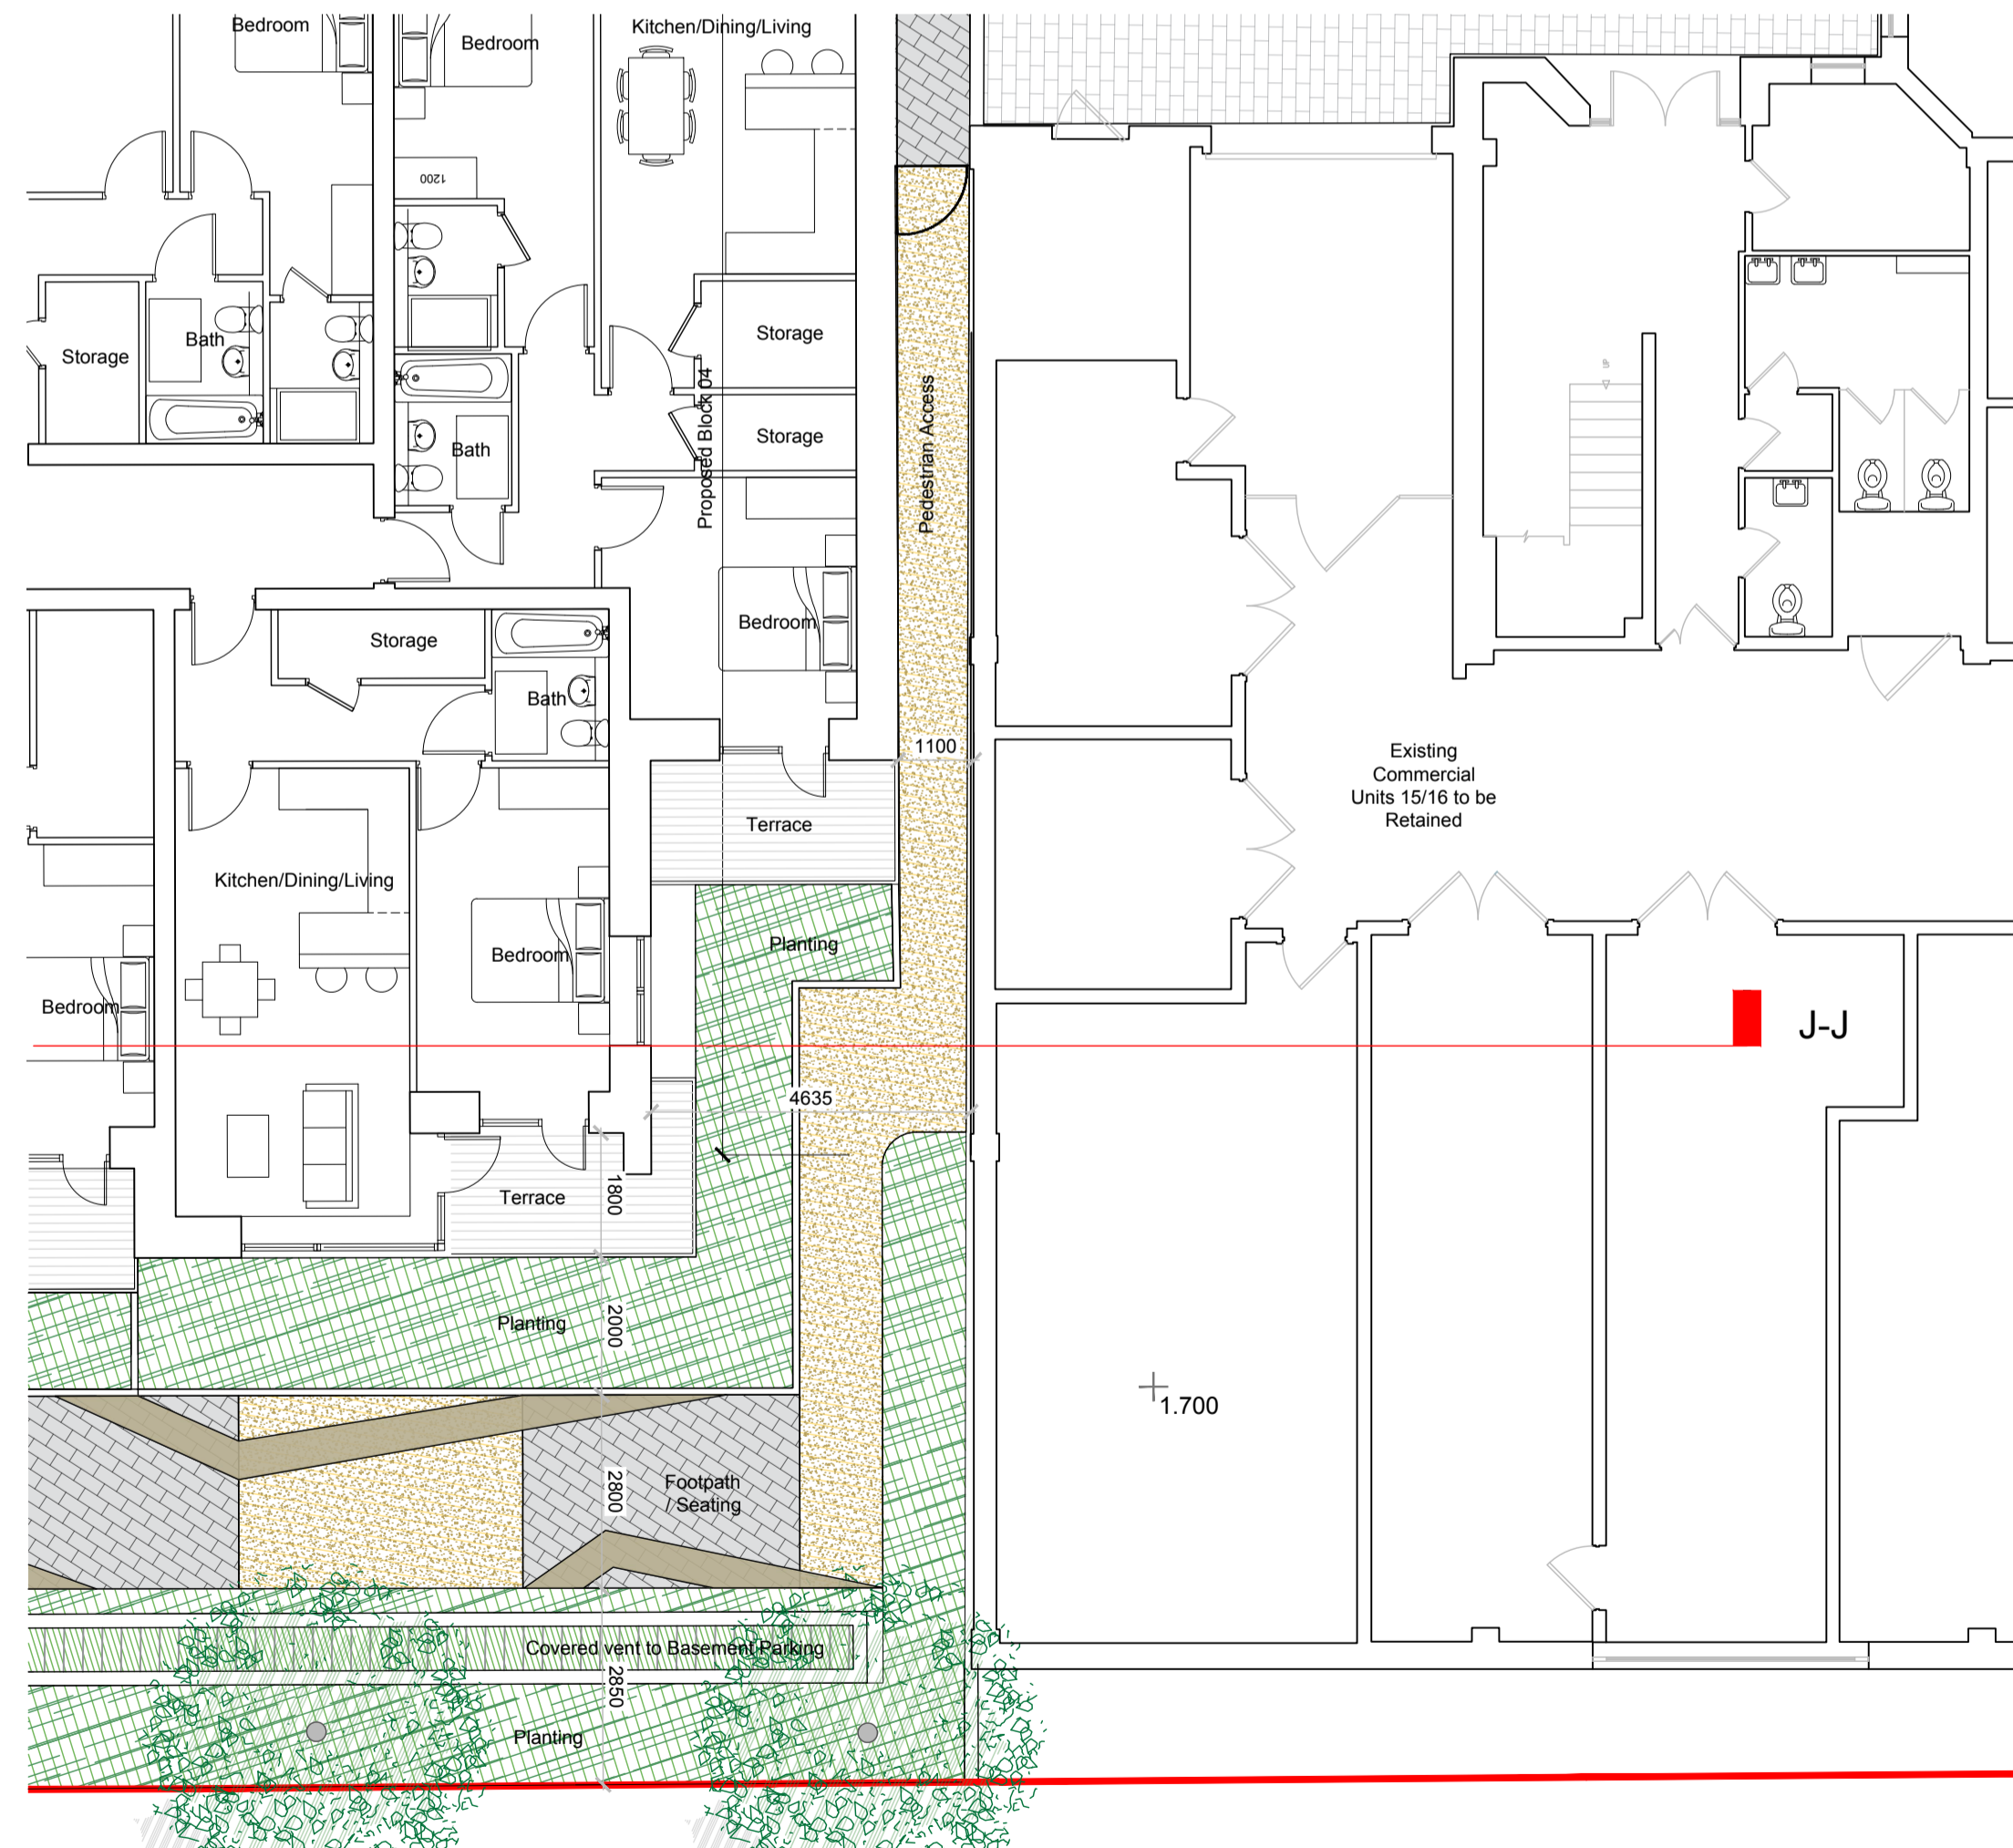

Block 04 & Commercial Unit 15/16 -Enlarged Section

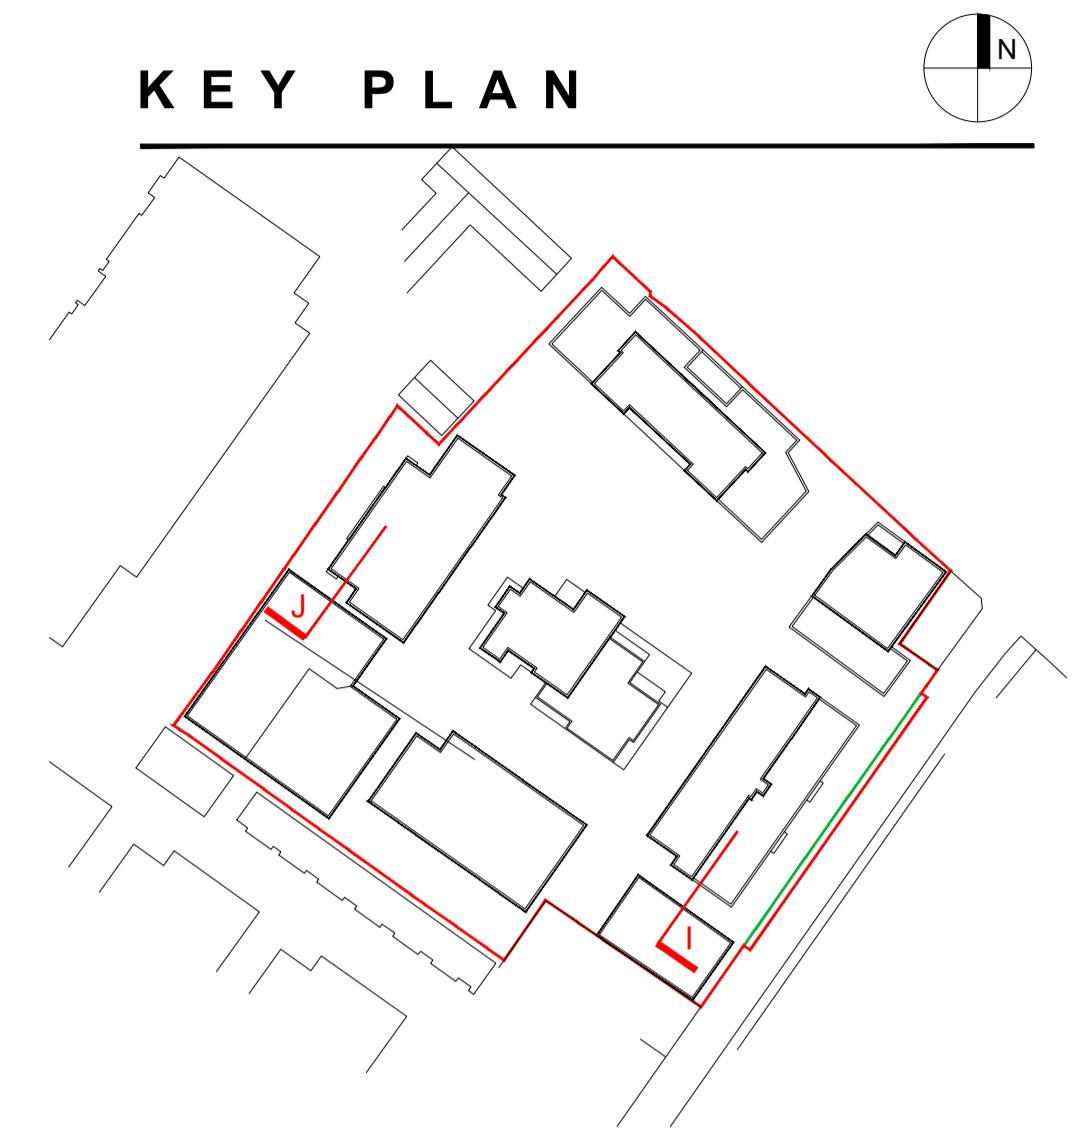

GENERAL NOTES

THIS DRAWING TO BE READ IN CONJUNCTION WITH ARCHITECT'S DRAWINGS, CONSULTANT ENGINEER'S DRAWINGS AND SPECIFICATIONS & LANDSCAPE ARCHITECTS DRAWINGS
REFER TO ARCHITECT'S SITE PLAN PL02 FOR NORTH ORIENTATION.

LEVELS GIVEN ON HOUSE TYPE DRAWINGS ARE GIVEN TO A LOCAL ABSOLUTE ZERO LEVEL. FOR SPECIFIC LEVELS DEPENDING ON INDIVIDUAL UNIT LOCATION. REFER TO ARCHITECT'S CONTEXT SECTIONS AND ENGINEER'S DRAWINGS WHERE LEVELS ARE ALL GIVEN IN RELATION TO LAND SURVEYOR'S BENCHMARK BASED ON MALIN HEAD DATUM LEVEL.

NOTES:

DO NOT SCALE FROM DRAWINGS. WORK TO FIGURED DIMENSIONS ONLY. ARCHITECT TO BE NOTIFIED OF ALL DISCREPANCIES.

REVISIONS		
DATE	DESCRIPTION	No.

<p>MFCROSSAN O'ROURKE MANNING ARCHITECTS</p>	PROJECT TITLE:	DATE:	DRAWN BY:
	EAST WALL ROAD	09.01.20	POR
	DRAWING TITLE:	SCALE:	REVISION:
	DETAILED SECTIONS	1:100	-
Section I-I & J-J		JOB NO:	DRAWING NO:
No. 1 Grantham Street, Dublin 8, Ireland. Tel: 01-4788700 Fax: 01-4788711 E-Mail: arch@mcoorm.com		17041	P81