


Section H-H

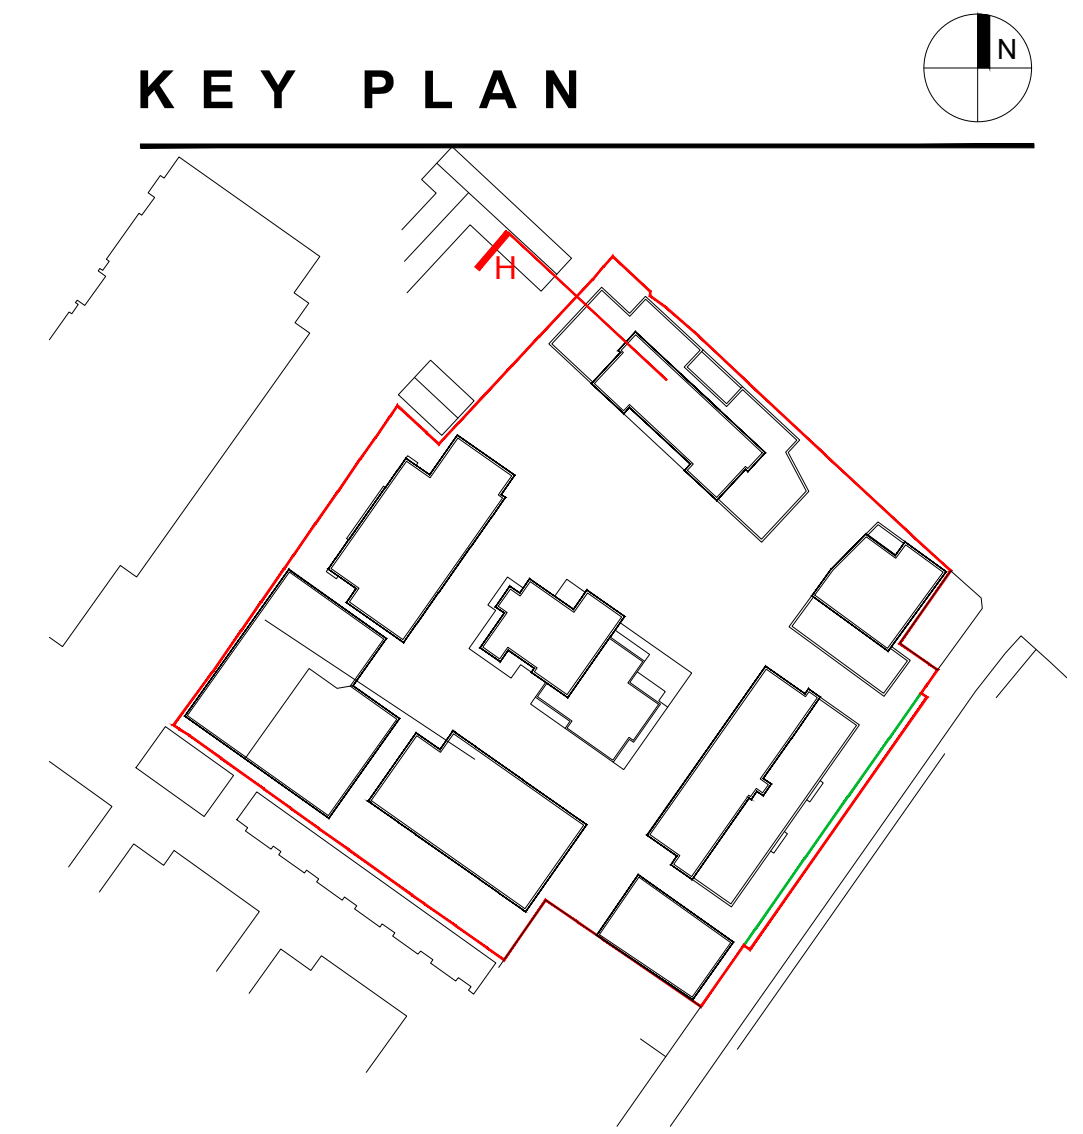


KEY PLAN

GENERAL NOTES

THIS DRAWING TO BE READ IN CONJUNCTION WITH ARCHITECT'S DRAWINGS, CONSULTANT ENGINEER'S DRAWINGS AND SPECIFICATIONS & LANDSCAPE ARCHITECT'S DRAWINGS. REFER TO ARCHITECT'S SITE PLAN PL02 FOR NORTH ORIENTATION.

LEVELS GIVEN ON HOUSE TYPE DRAWINGS ARE GIVEN TO A LOCAL ABSOLUTE ZERO LEVEL. FOR SPECIFIC LEVELS DEPENDING ON INDIVIDUAL UNIT LOCATION, REFER TO ARCHITECT'S CONTEXT SECTIONS AND ENGINEER'S DRAWINGS WHERE LEVELS ARE ALL GIVEN IN RELATION TO LAND SURVEYOR'S BENCHMARK BASED ON MALIN HEAD DATUM LEVEL.

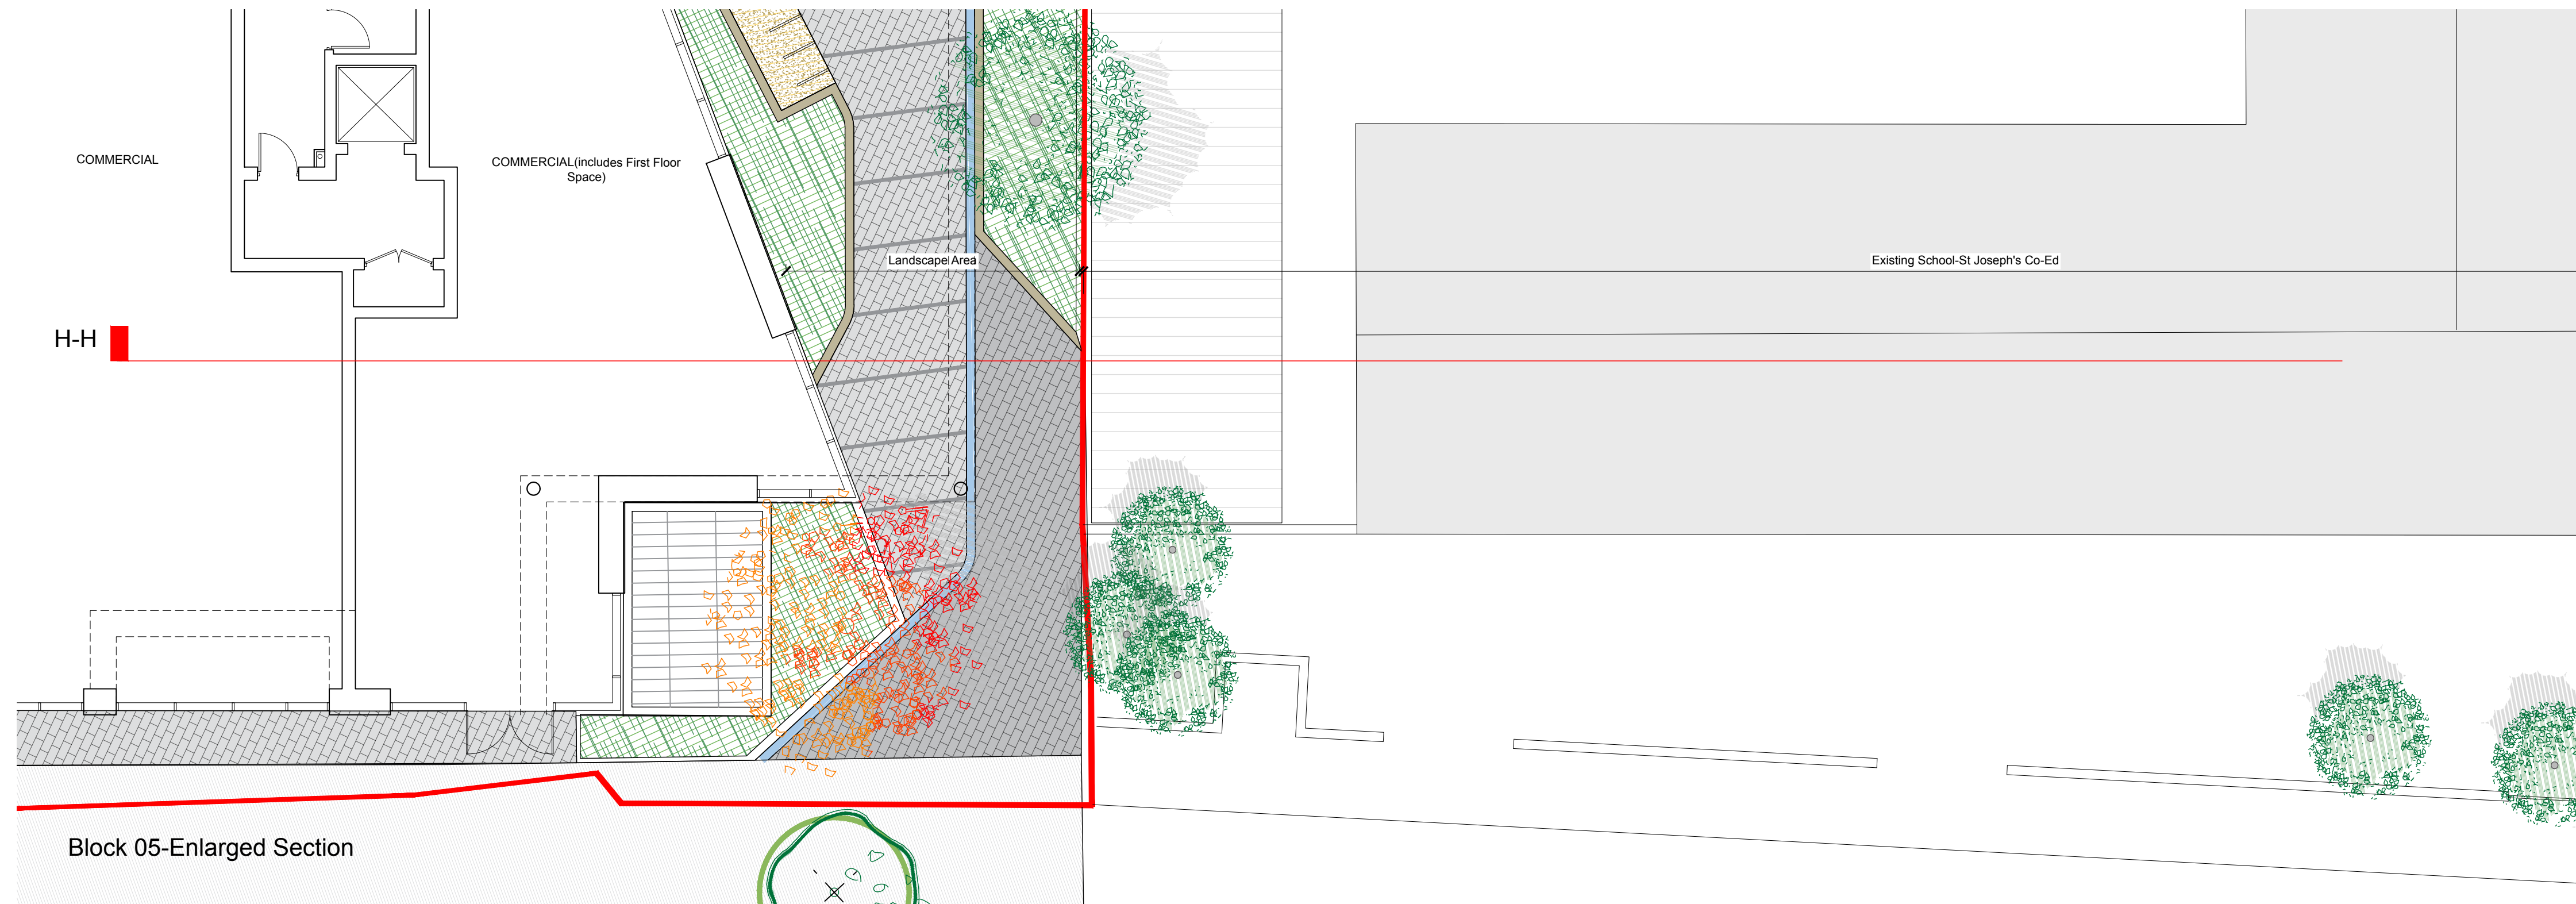


Block 05-Enlarged Section

NOTES:

DO NOT SCALE FROM DRAWINGS. WORK TO FIGURED DIMENSIONS ONLY. ARCHITECT TO BE NOTIFIED OF ALL DISCREPANCIES.

REVISIONS		
DATE	DESCRIPTION	No.

 MFCROSSAN O'ROURKE MANNING ARCHITECTS	PROJECT TITLE: EAST WALL ROAD	DATE: 13.12.19	DRAWN BY: JG
	DRAWING TITLE: DETAILED SECTIONS Section H-H	SCALE: 1:100	REVISION: -
No. 1 Grantham Street, Dublin 8, Ireland. Tel: 01-4788700 Fax: 01-4788711 E-Mail: arch@mcoorm.com		DRAWING NO: P80	