



EAST BLOCK FRONT ELEVATION A-A scale 1:200

EAST BLOCK SIDE ELEVATION B-B scale 1:200

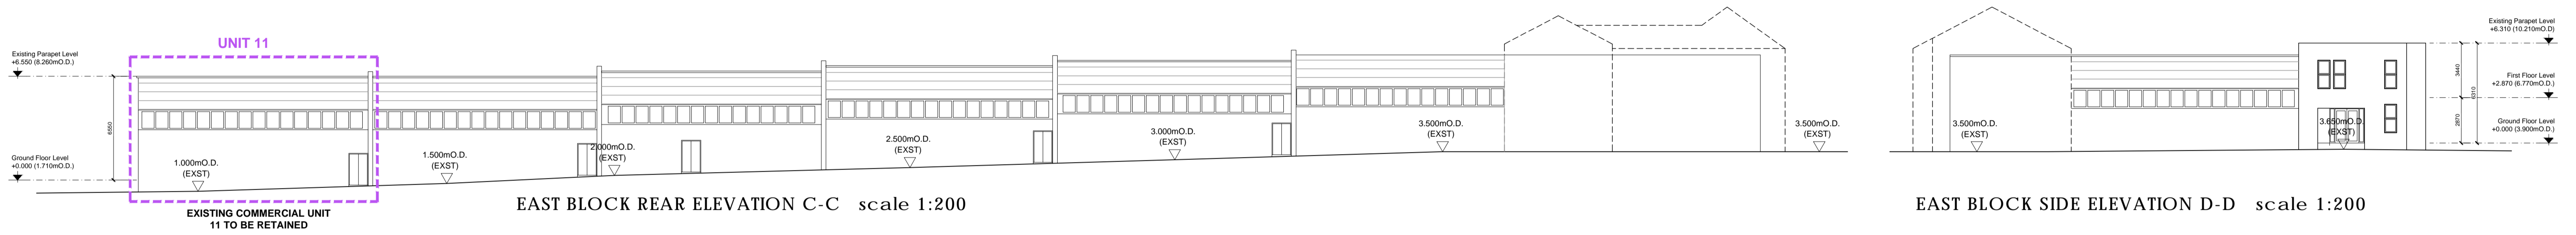


EAST BLOCK REAR ELEVATION C-C scale 1:200

EAST BLOCK SIDE ELEVATION D-D scale 1:200

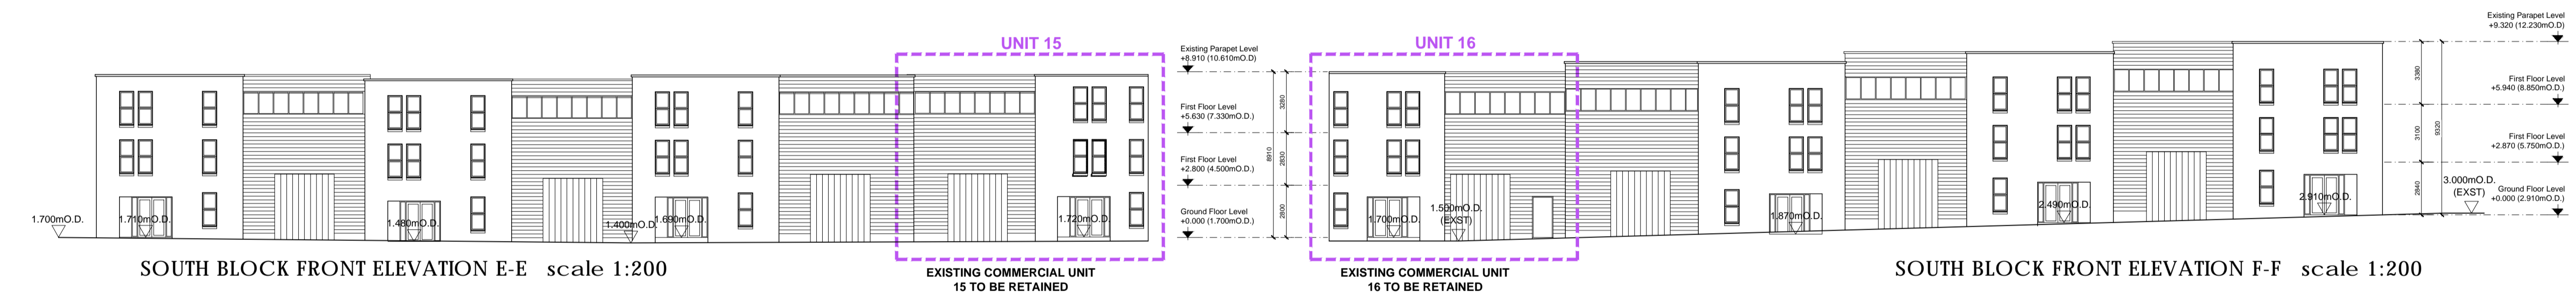


SOUTH BLOCK FRONT ELEVATION E-E scale 1:200

SOUTH BLOCK FRONT ELEVATION F-F scale 1:200

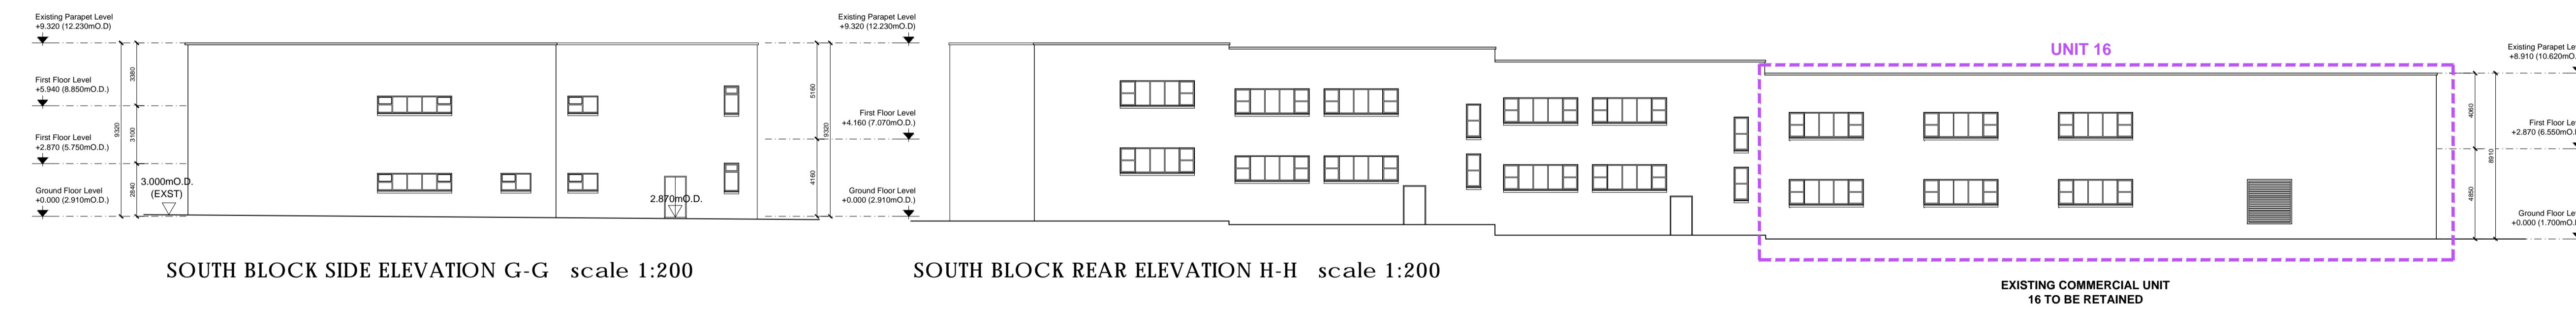

SOUTH BLOCK SIDE ELEVATION G-G scale 1:200


SOUTH BLOCK REAR ELEVATION H-H scale 1:200

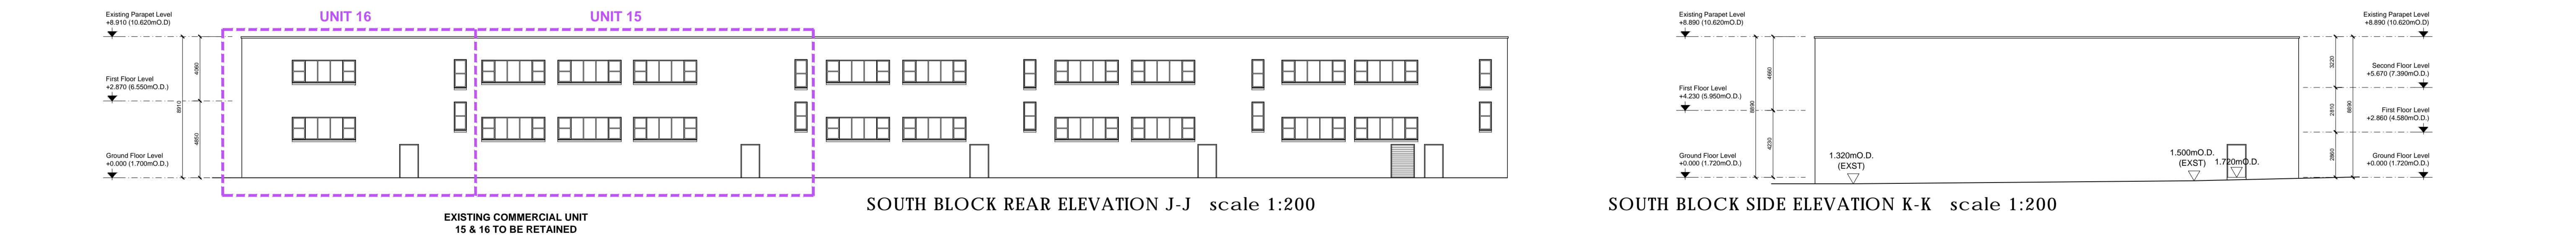

SOUTH BLOCK REAR ELEVATION J-J scale 1:200

SOUTH BLOCK SIDE ELEVATION K-K scale 1:200

**KEY PLAN (EXISTING)**

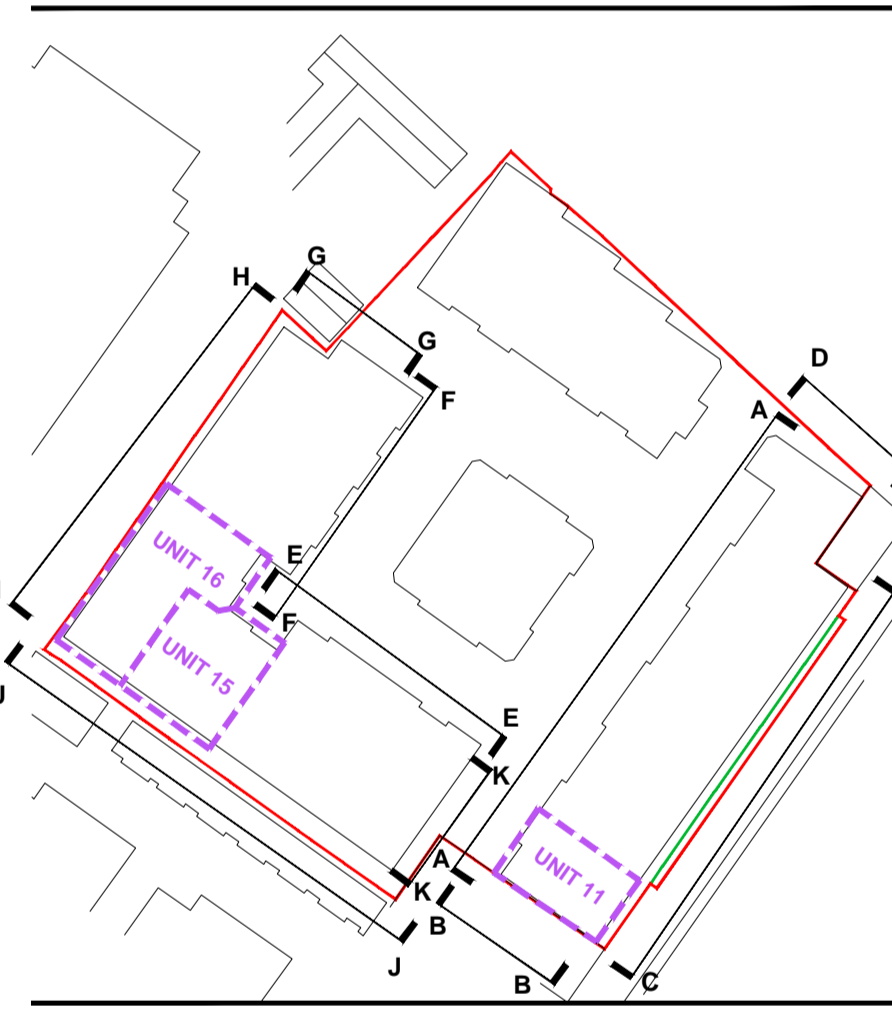

**GENERAL NOTES**

THIS DRAWING TO BE READ IN CONJUNCTION WITH ARCHITECT'S DRAWINGS, CONSULTANT ENGINEER'S DRAWINGS AND SPECIFICATIONS & LANDSCAPE ARCHITECT'S DRAWINGS. REFER TO ARCHITECT'S SITE PLAN PL02 FOR NORTH ORIENTATION.

LEVELS GIVEN ON HOUSE TYPE DRAWINGS ARE GIVEN TO A LOCAL ABSOLUTE ZERO LEVEL. FOR SPECIFIC LEVELS DEPENDING ON INDIVIDUAL UNIT LOCATION. REFER TO ARCHITECT'S CONTEXT SECTIONS AND ENGINEER'S DRAWINGS WHERE LEVELS ARE ALL GIVEN IN RELATION TO LAND SURVEYOR'S BENCHMARK BASED ON MALIN HEAD DATUM LEVEL.

**NOTES:**

DO NOT SCALE FROM DRAWINGS. WORK TO FIGURED DIMENSIONS ONLY. ARCHITECT TO BE NOTIFIED OF ALL DISCREPANCIES.

REVISIONS		
DATE	DESCRIPTION	No.

<p>MFCROSSAN O'ROURKE MANNING ARCHITECTS</p>	PROJECT TITLE:	EAST WALL ROAD	DATE:	25.09.19	DRAWN BY:	POR
	DRAWING TITLE:	EXISTING COMMERCIAL ELEVATIONS	SCALE:	1:200	REVISION:	-
	JOB NO.:	17041	DRAWING NO.:	PL94		
	<small>Albert Place West, Harcourt Lane, Dublin 2, Ireland. Tel: 01-4788700 Fax: 01-4788711 E-Mail: arch@mcorm.com</small>					