




FOUL LONG SECTION FL1 - FL3
Scale: Horiz: 1/500, Vert: 1/100

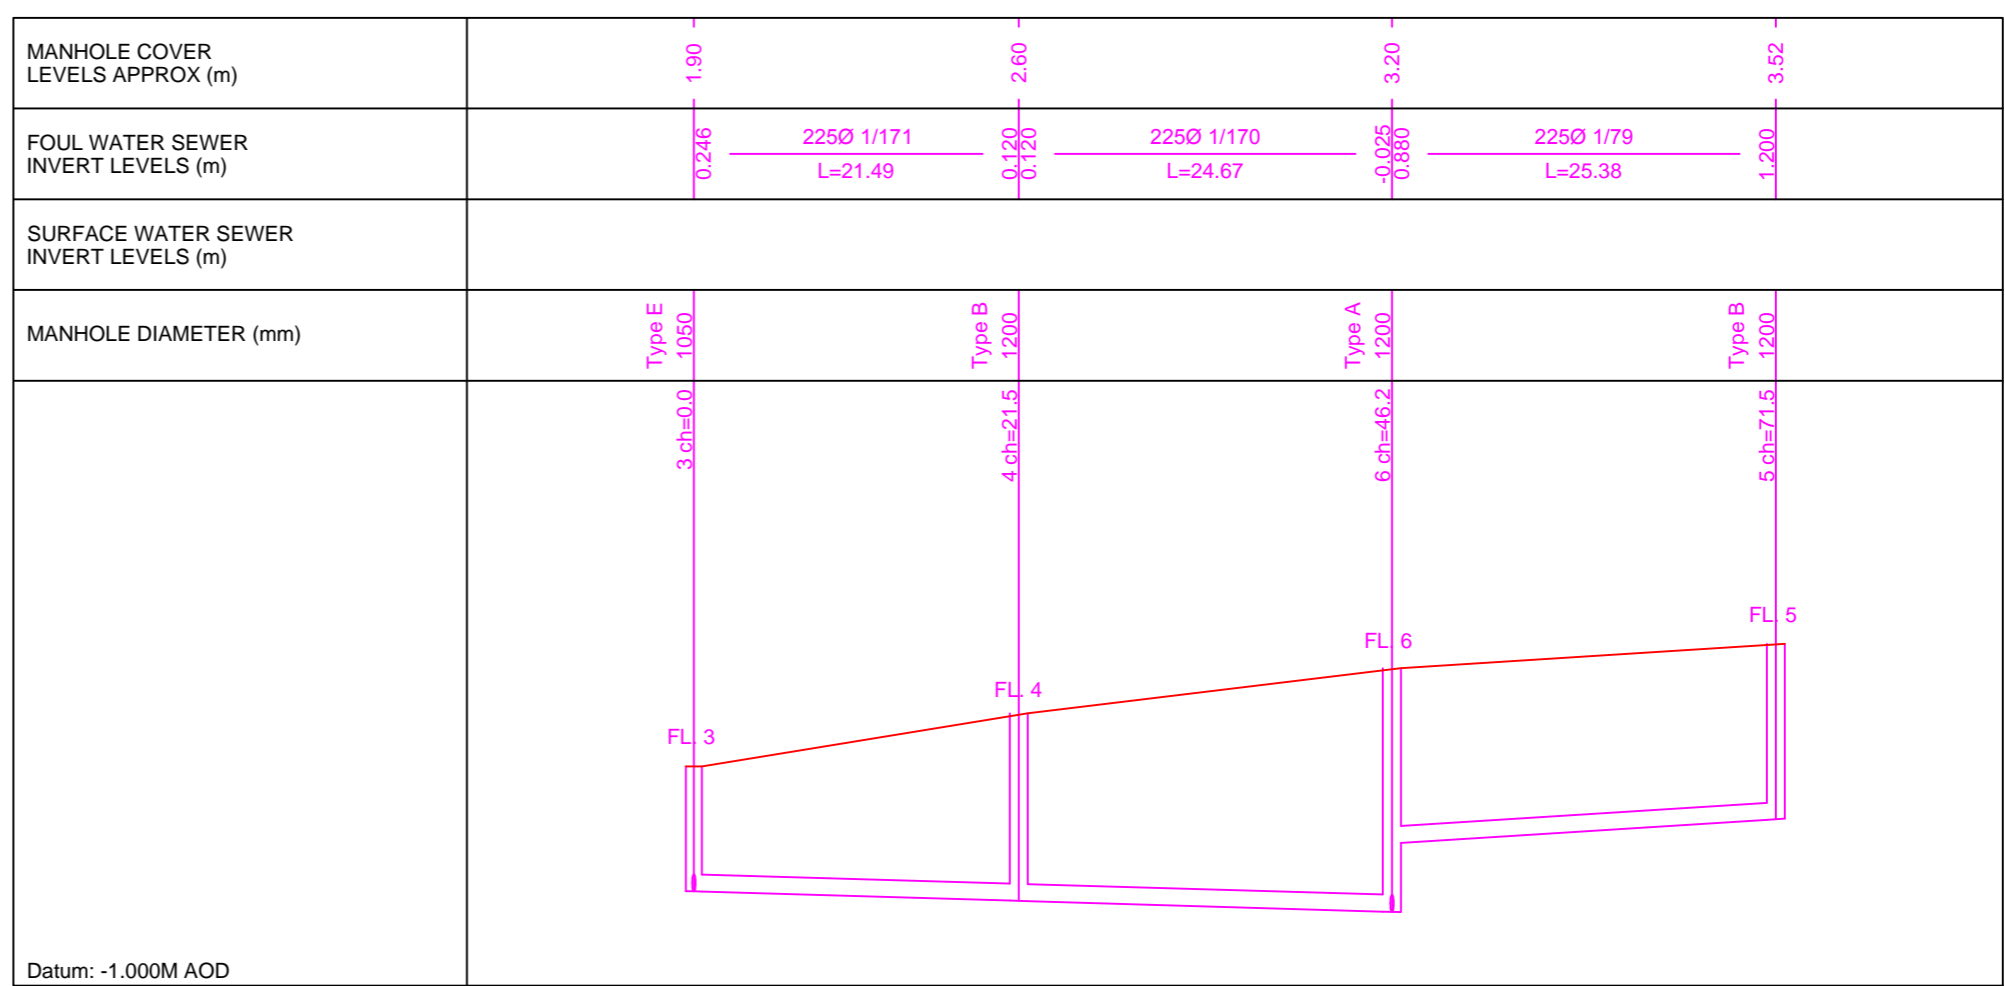


FOUL LONG SECTION FL3 - FL5
Scale: Horiz: 1/500, Vert: 1/100

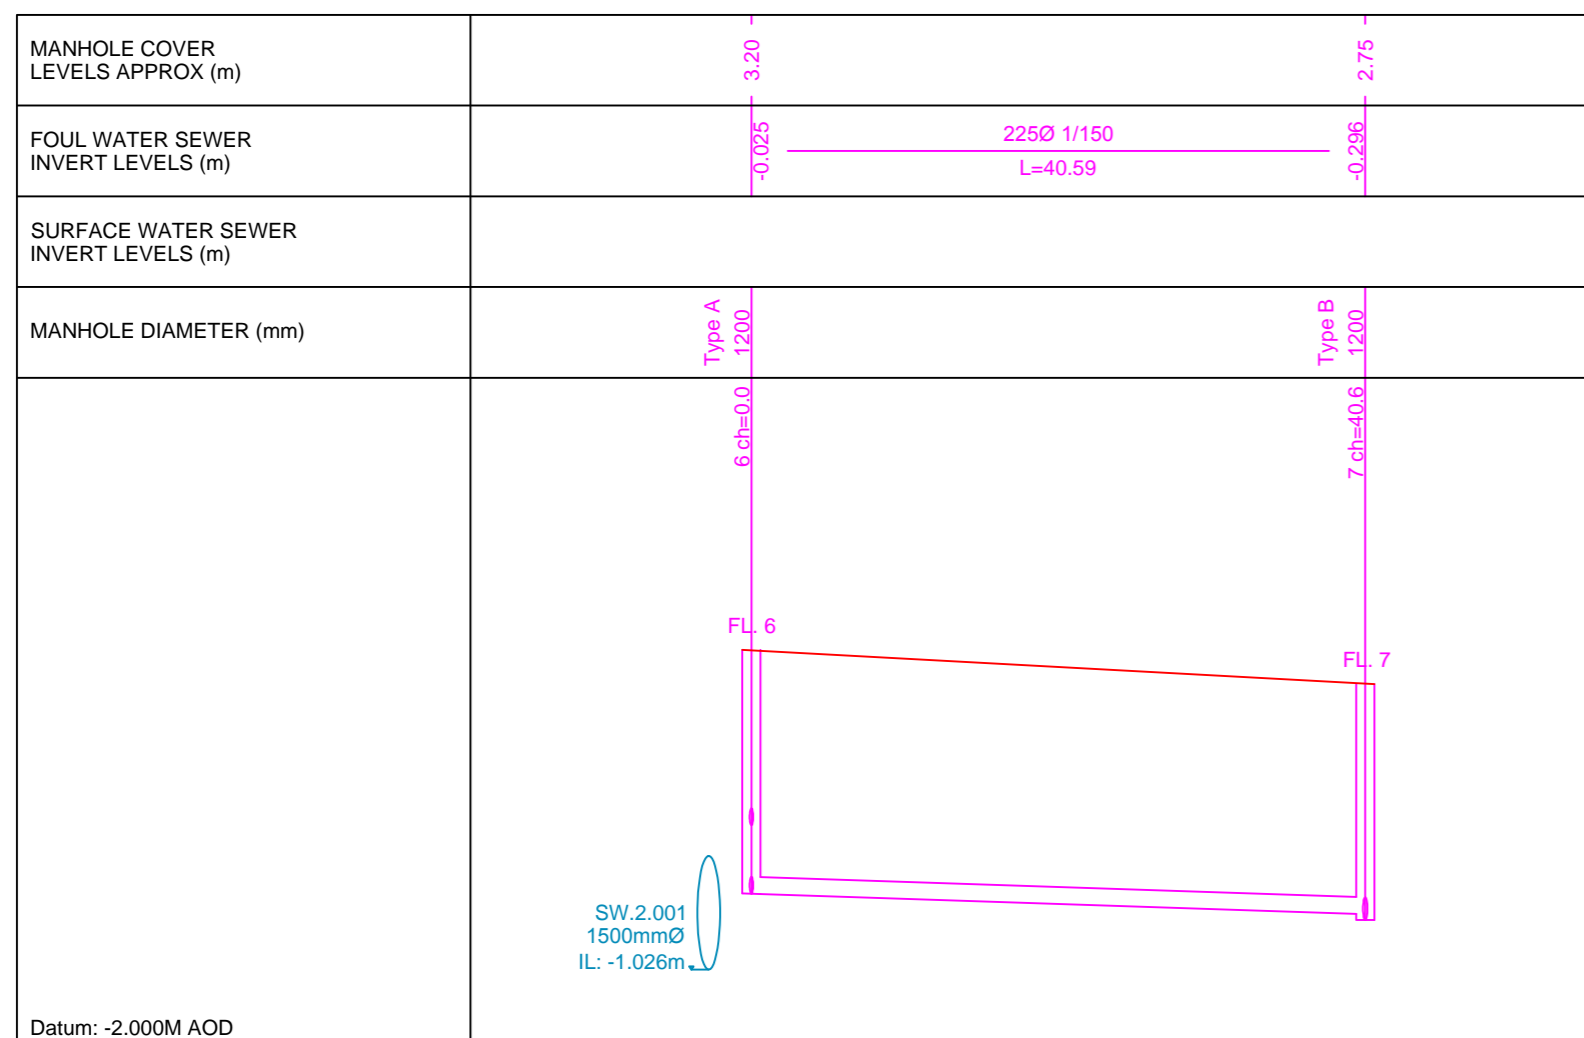


FOUL LONG SECTION FL6 - FL7
Scale: Horiz: 1/500, Vert: 1/100

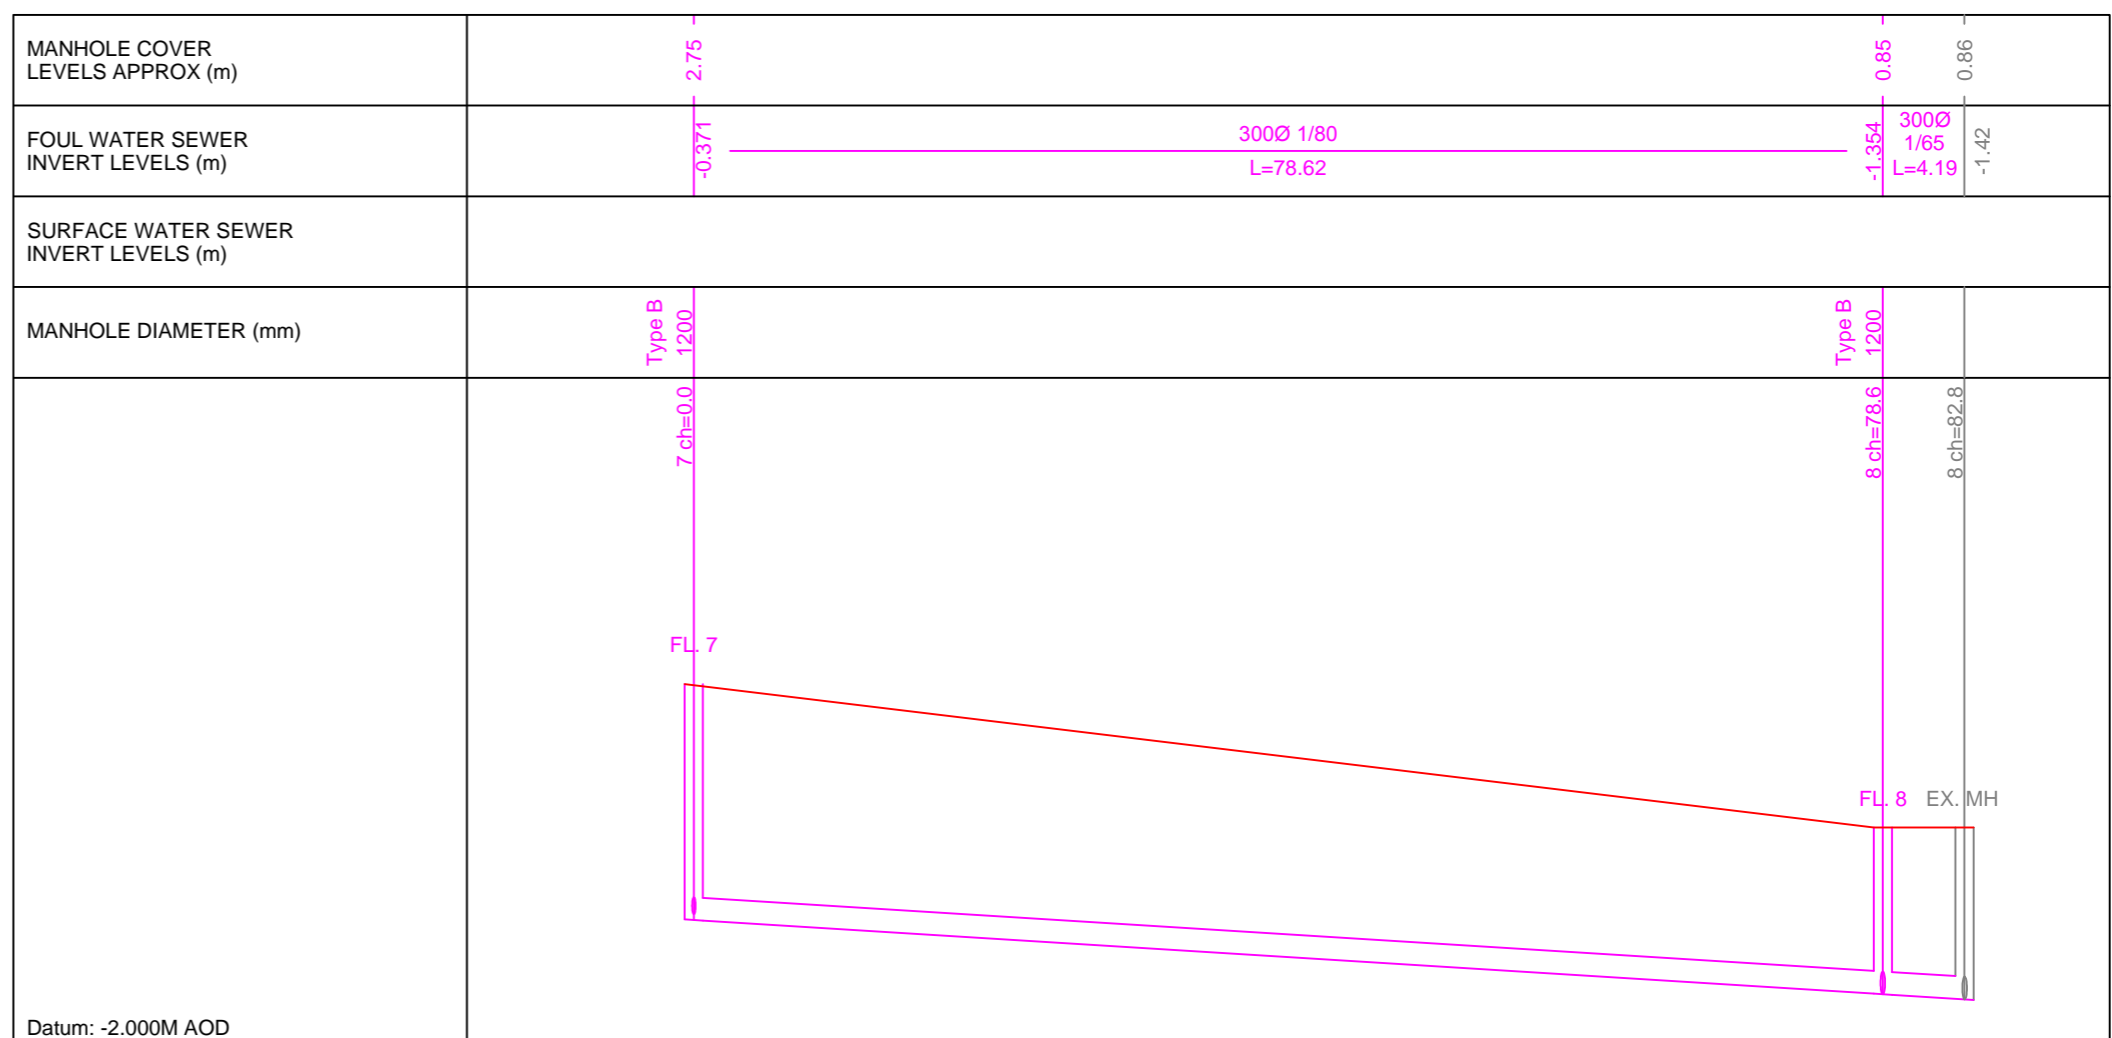

FOUL LONG SECTION FL7 - EX. MH
Scale: Horiz: 1/500, Vert: 1/100

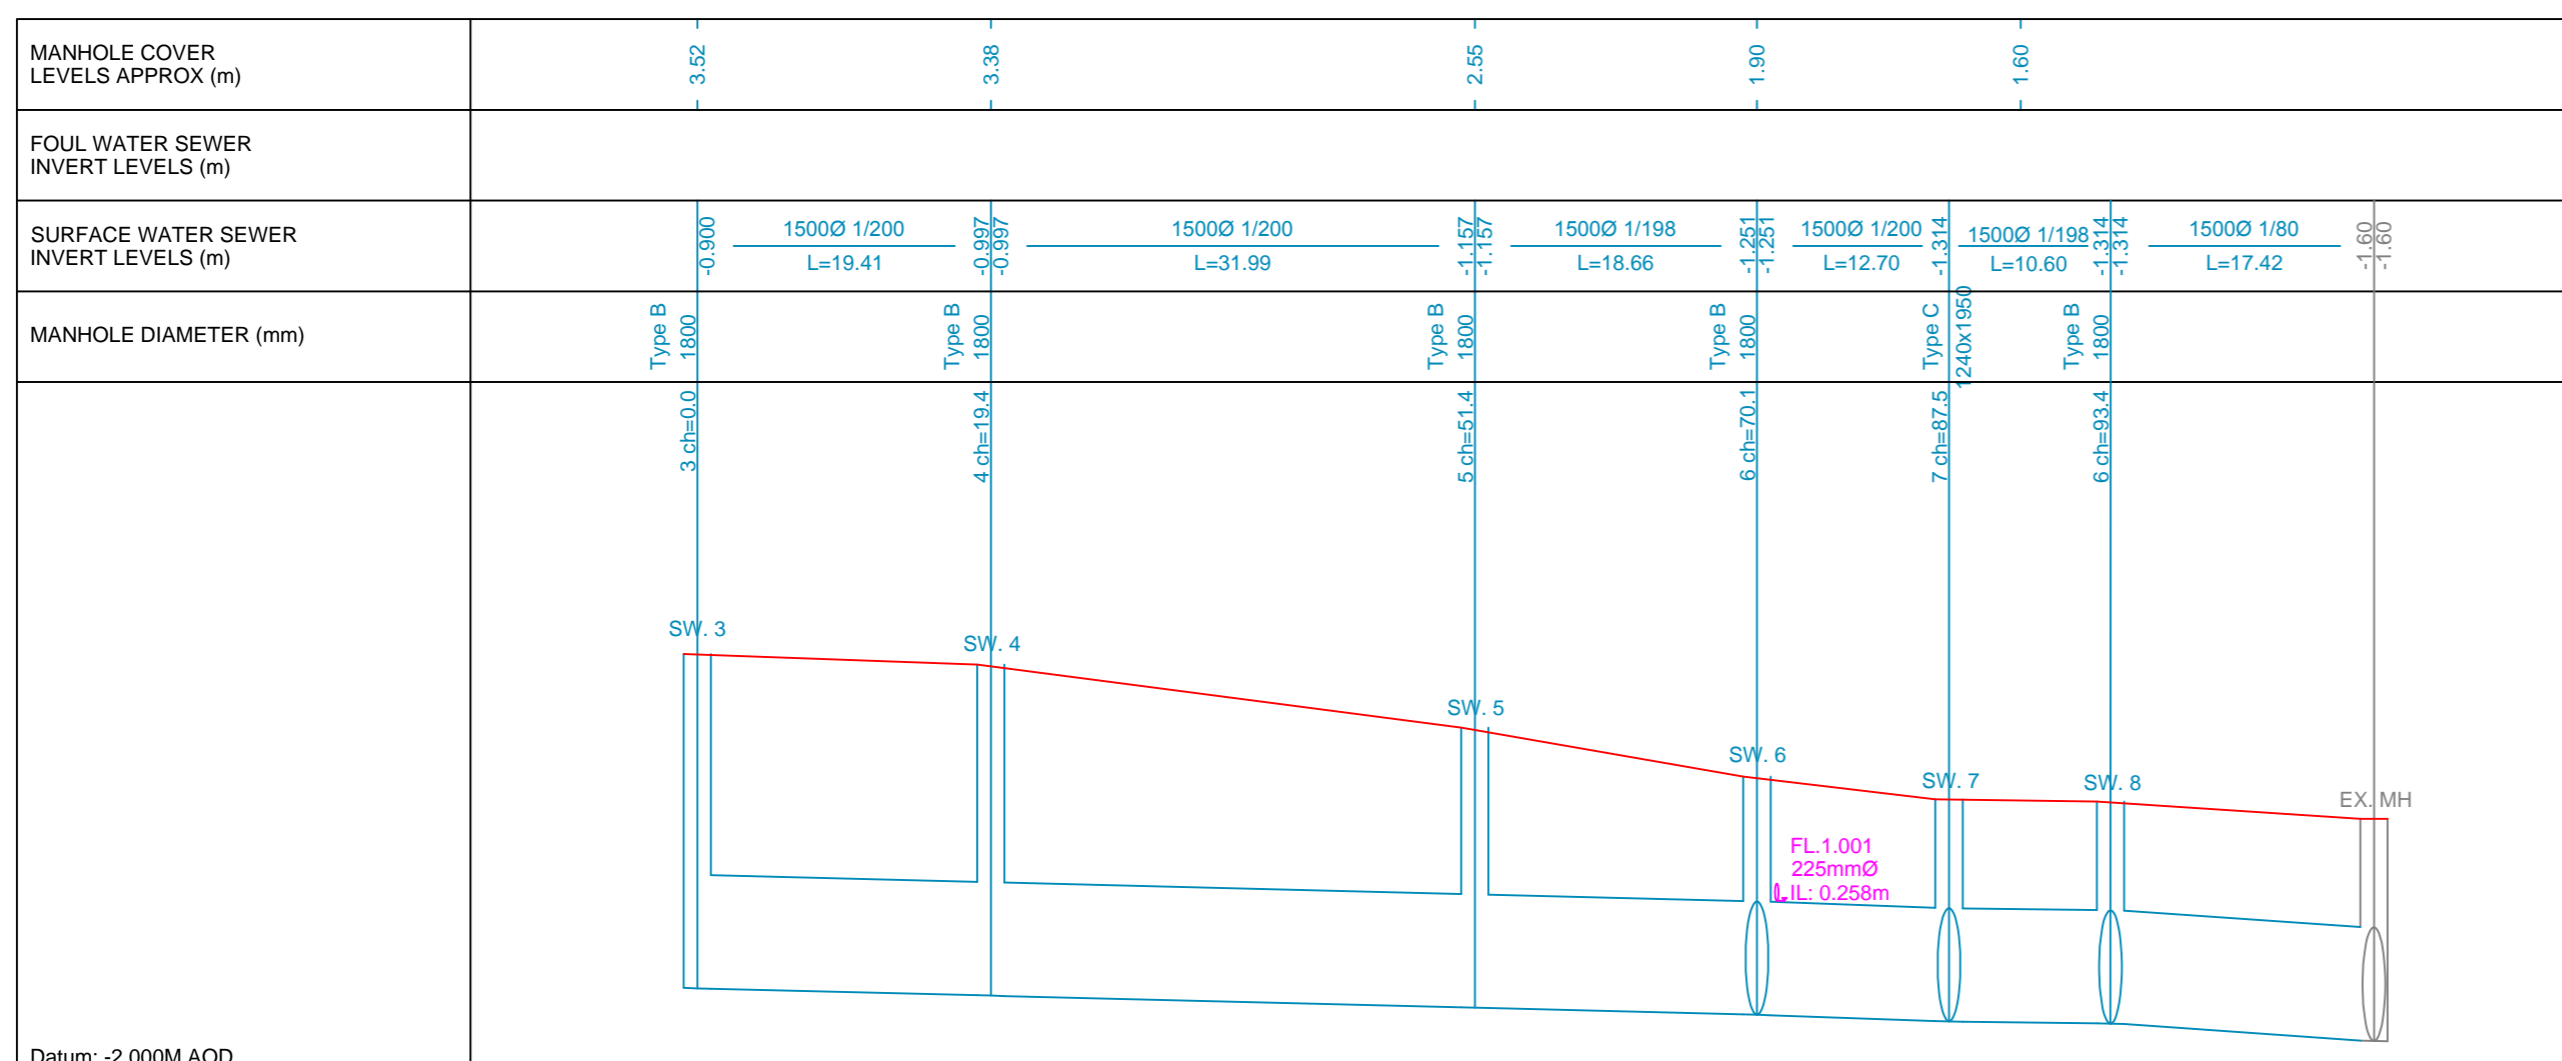

SURFACE WATER LONG SECTION SW3 - EX. MH SW
Scale: Horiz: 1/500, Vert: 1/100

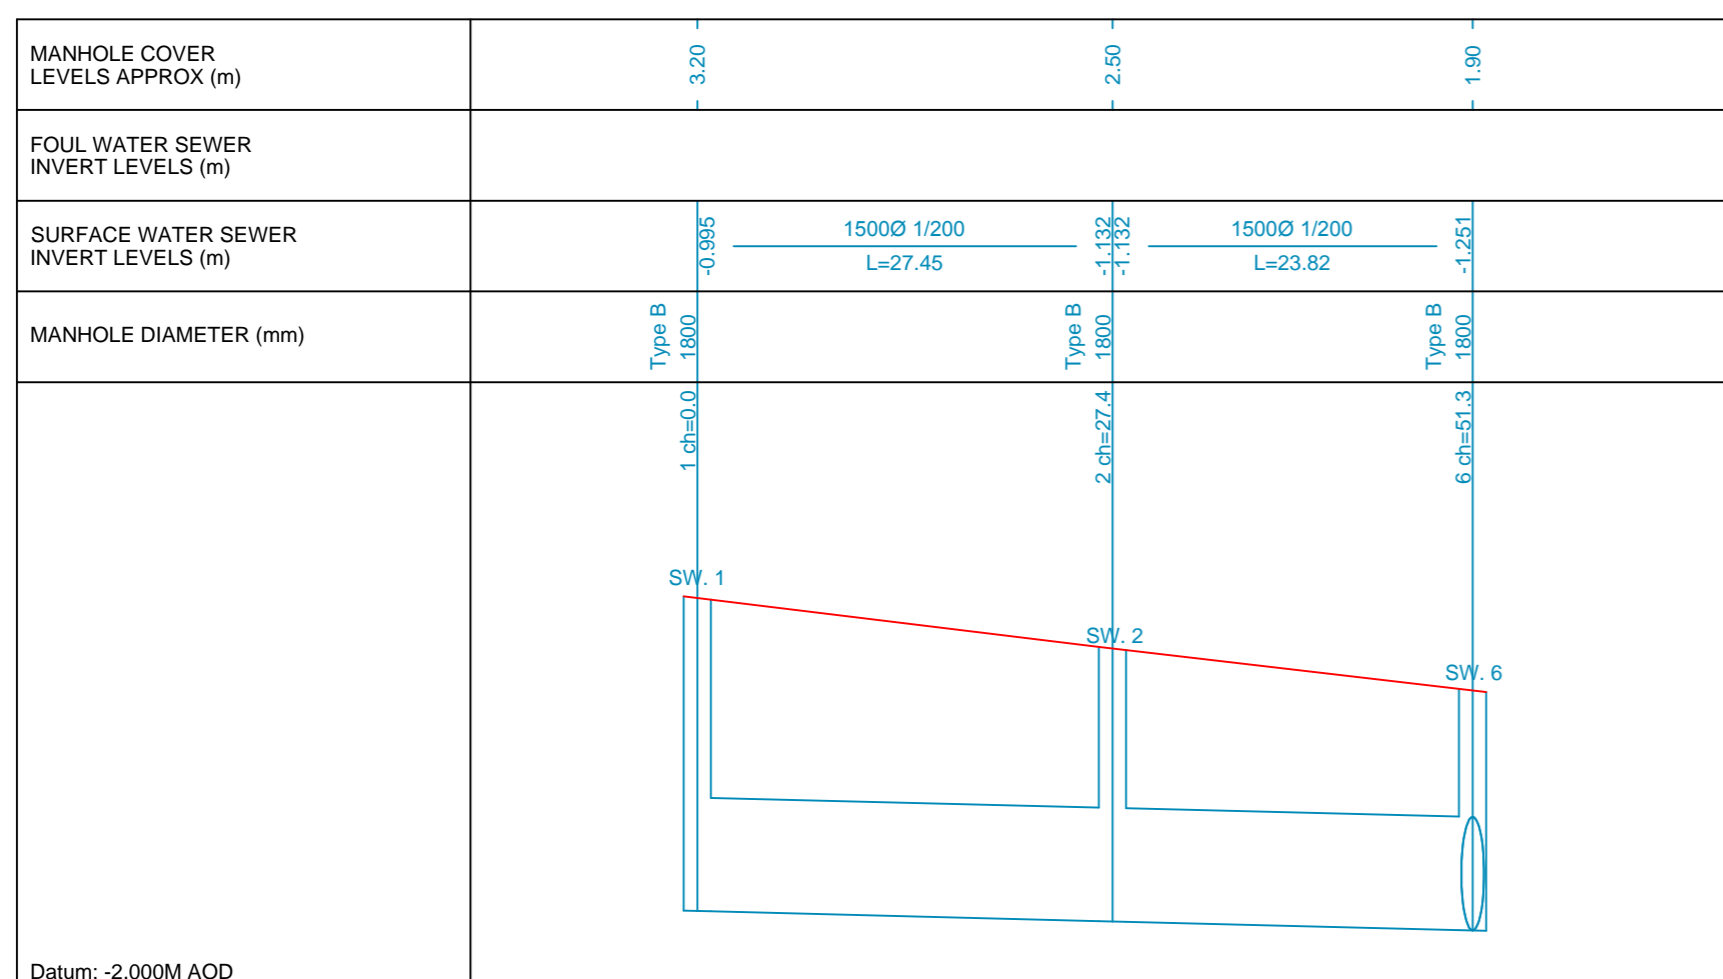

SURFACE WATER LONG SECTION SW1 - SW6
Scale: Horiz: 1/500, Vert: 1/100

Rev.	Date	Description	By
P1	06/12/19	REVISED AS PER UPDATED ARCHITECTURAL LAYOUT	TB

Project Title
**DOCKLANDS INNOVATIONS PARK
EAST WALL ROAD, DUBLIN 3**

Architect
MCORM

Date	By	Checked	Scale @ A1
DEC 2019	AL TB	PM	1:500

Drawing Title
DRAINAGE LONG SECTIONS

Drawing Status
PLANNING

Job No.	Drawing No.	Issue
1731	108	P1

poga CONSULTING ENGINEERS
STRUCTURAL & CIVIL
Pat O'Gorman & Associates

Unit C2, Nutgrove Office Park
Rathfarnham
Dublin 14
D14 CR20
Tel +353 (0)1 205 1101
www.poga.ie